


C3
m2

1003

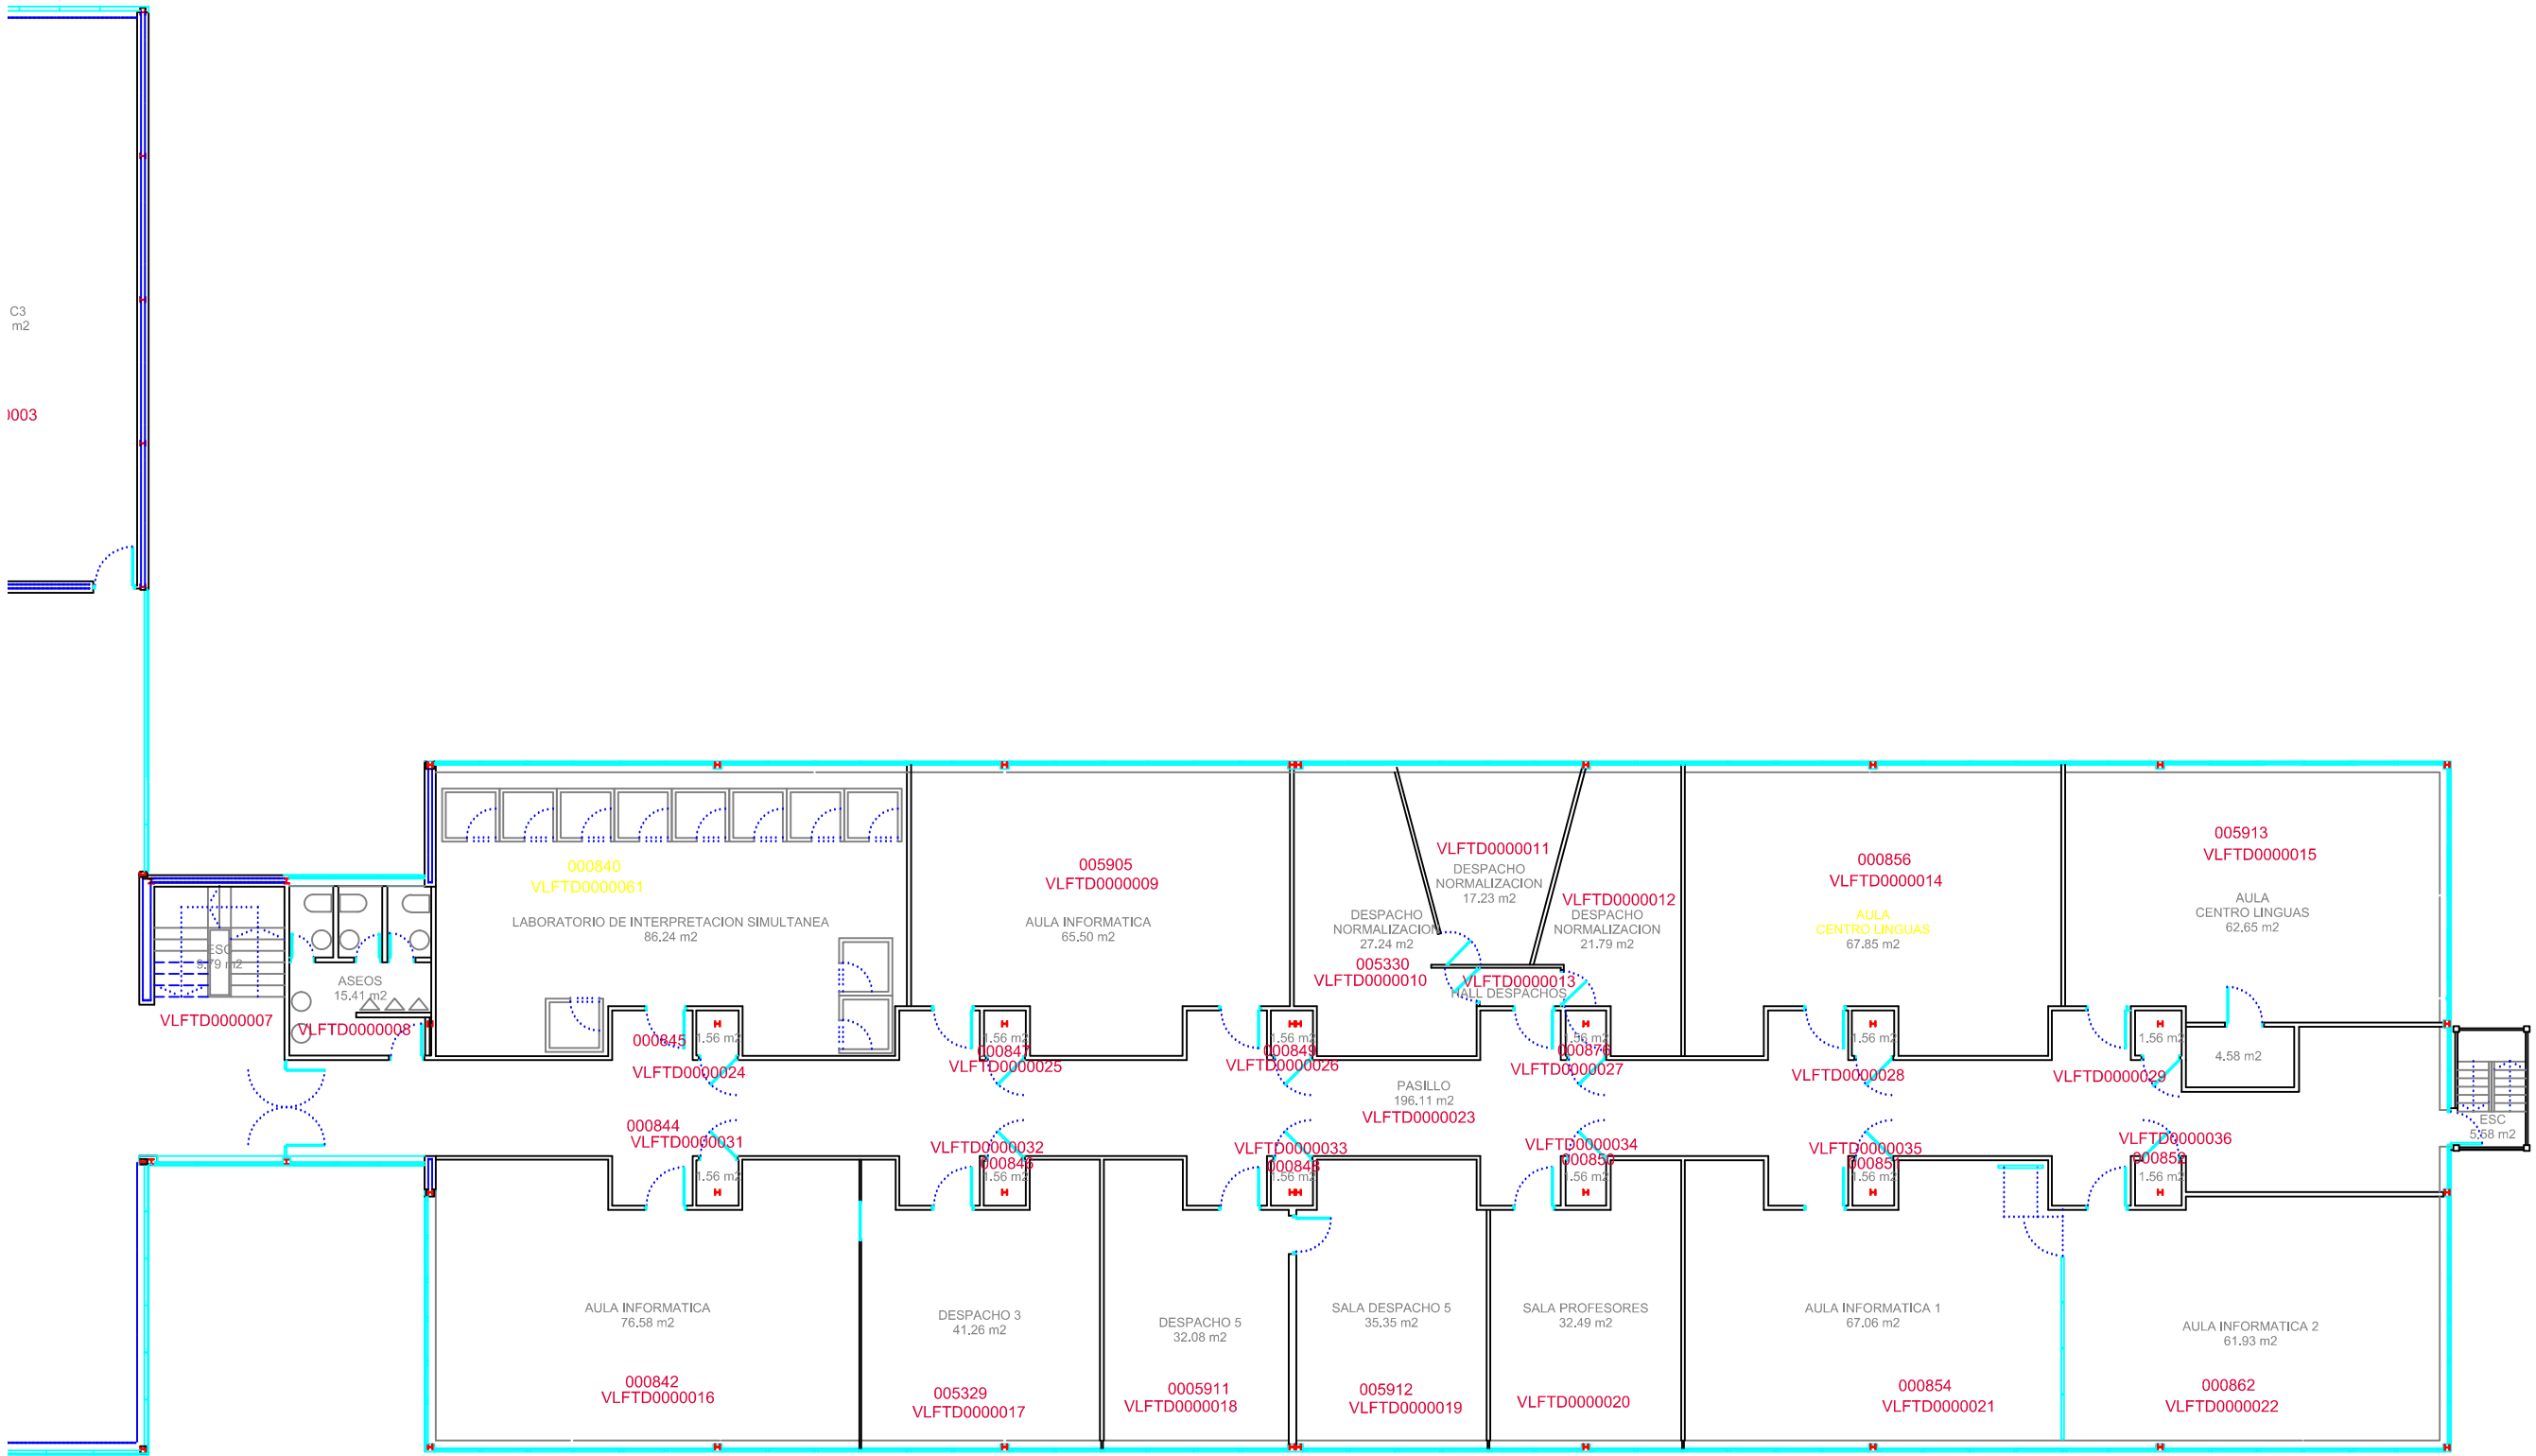

VLFTD0000062*AULA NO IDENTIFICADA